

PLAN PARCELAR

Extravilan com. Stefan cel Mare - Tarla Stanca Racla 4


Scara 1:2000

Suprafata totala - 10,4873 ha.



Vizat:
PRIMAR - Sorin OAUTU:
nume, prenume semnatura

Nr. crt. (Ordine in tabel)	Numar cadastral atribuit
1	
2	
3	
4	
5	
6	
7	
8	
9	
10	
11	
12	
13	
14	
15	
16	
17	
18	
19	
20	
21	
22	
23	
24	
25	
26	

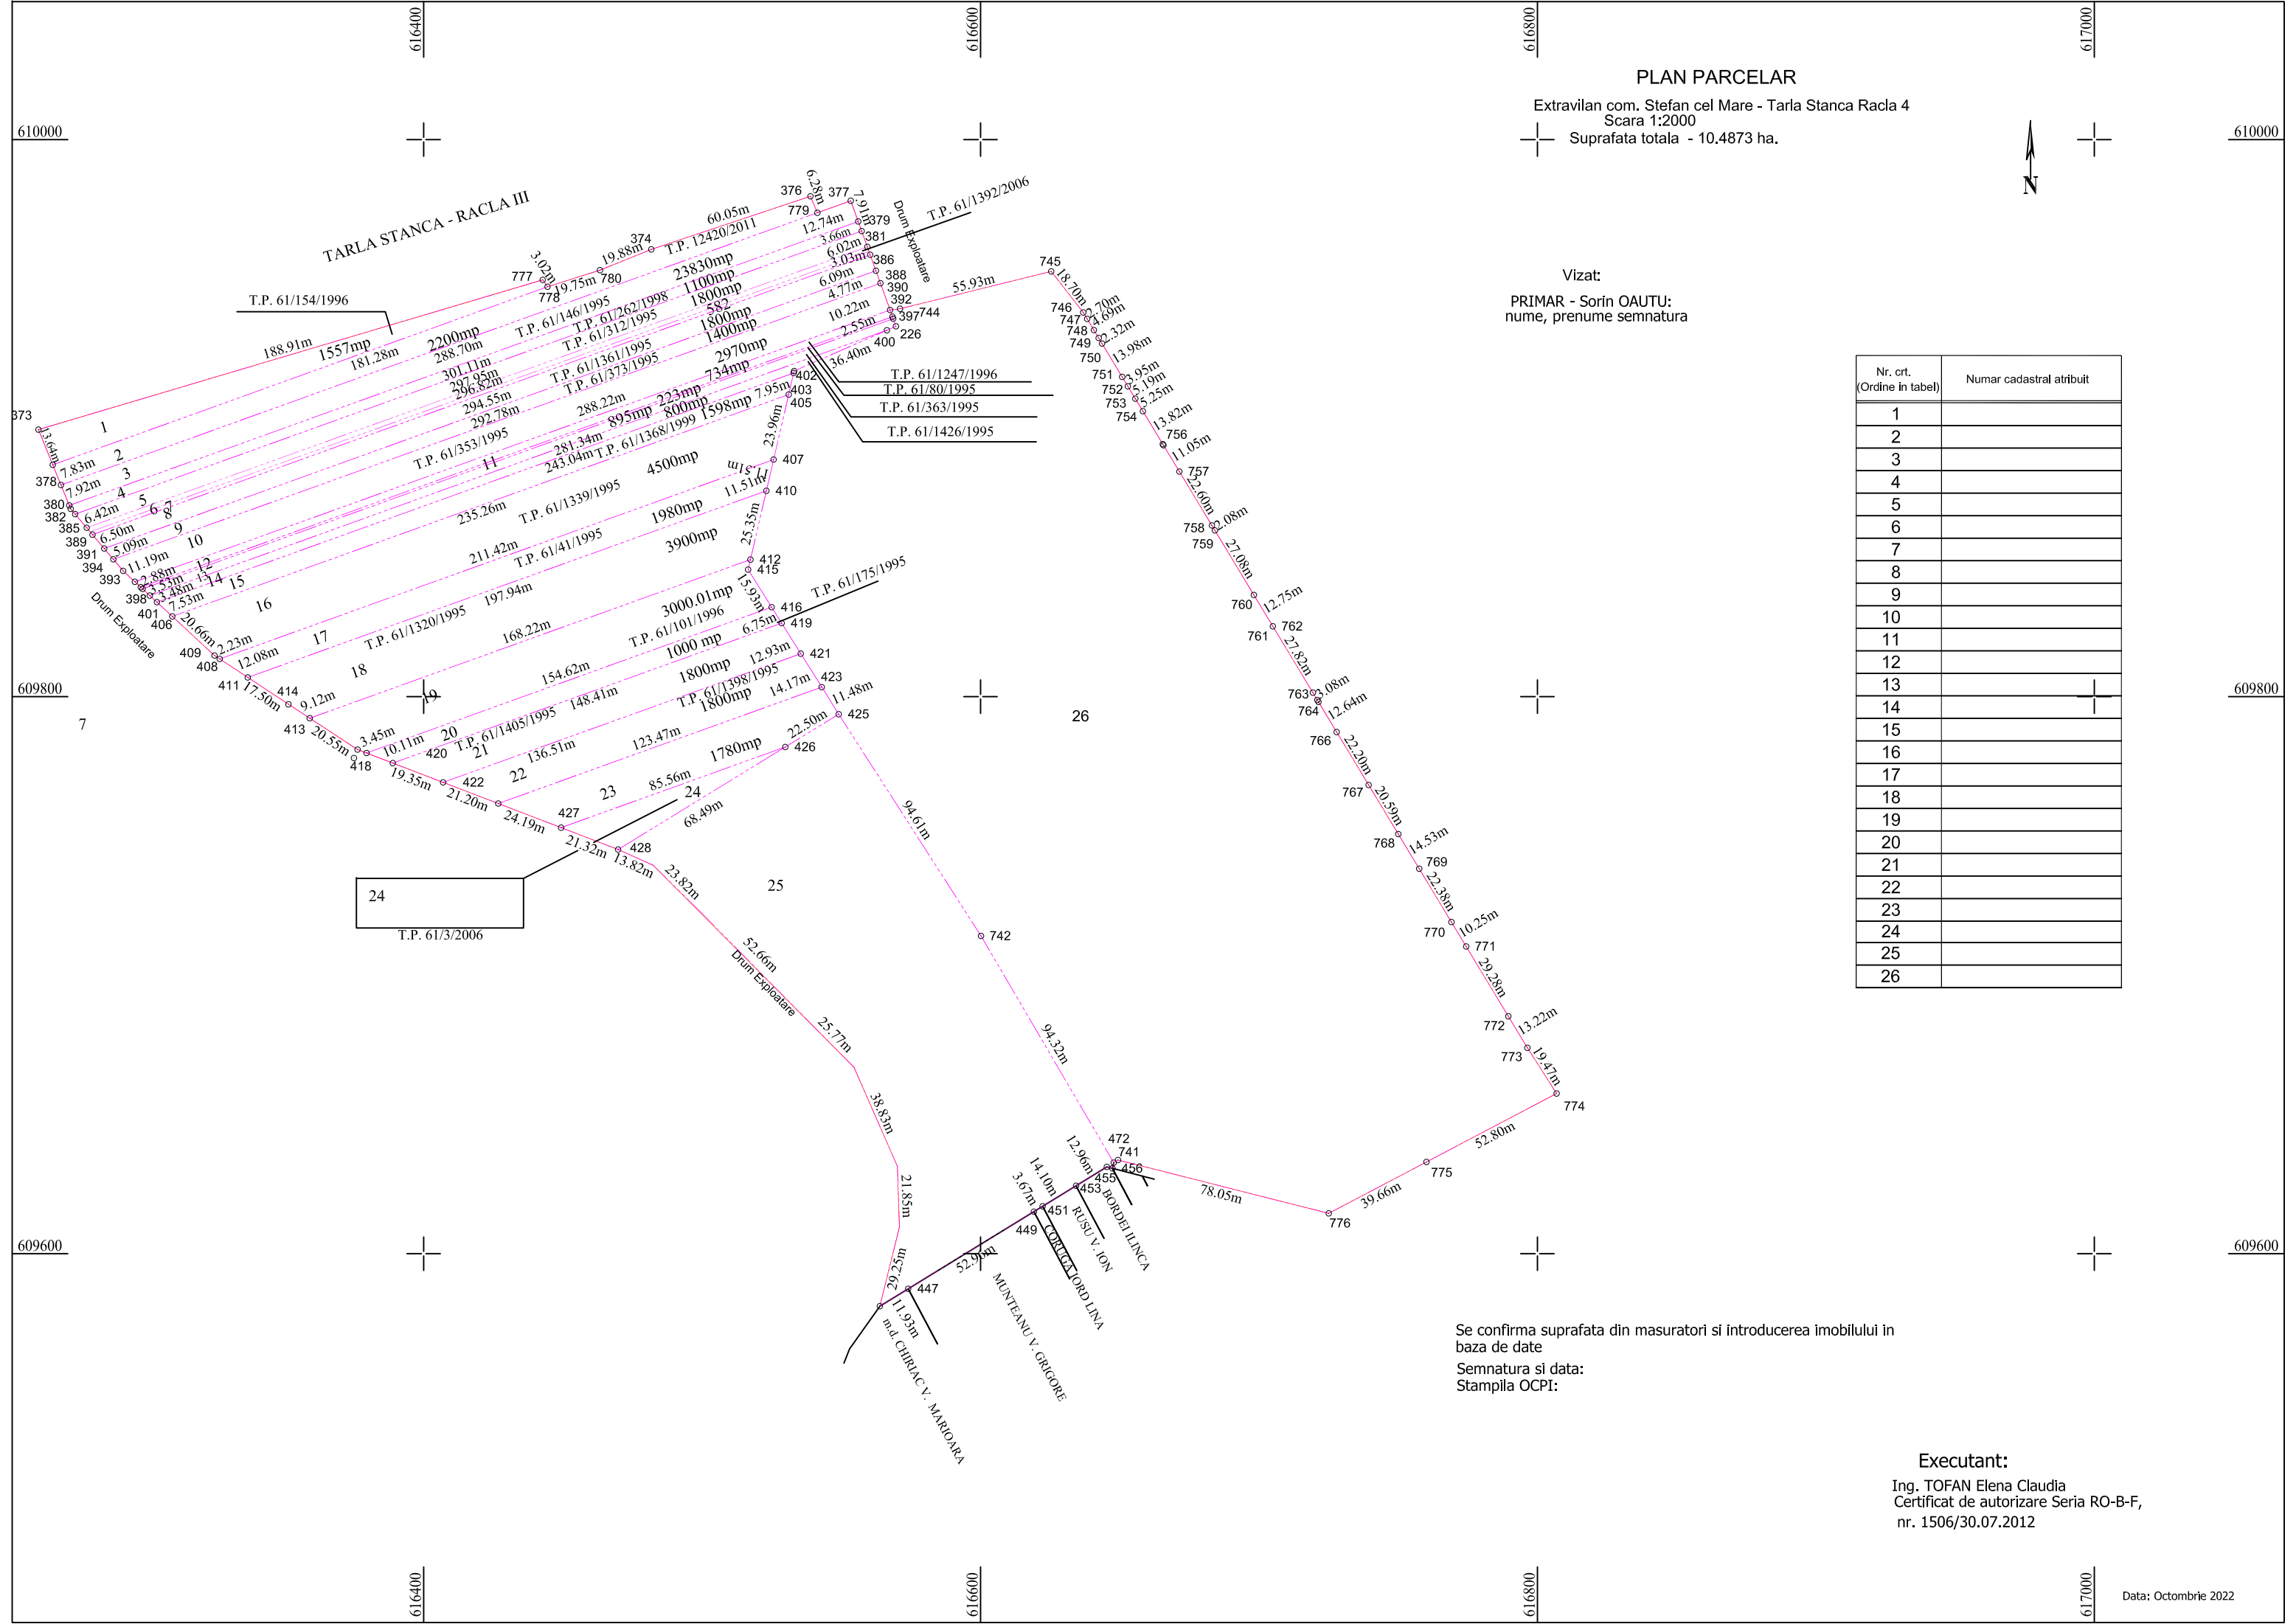

Se confirma suprafata din masuratori si introducerea imobilului in baza de date
Semnatura si data:
Stampila OCPI:

Executant:

Ing. TOFAN Elena Claudia
Certificat de autorizare Seria RO-B-F,
nr. 1506/30.07.2012